

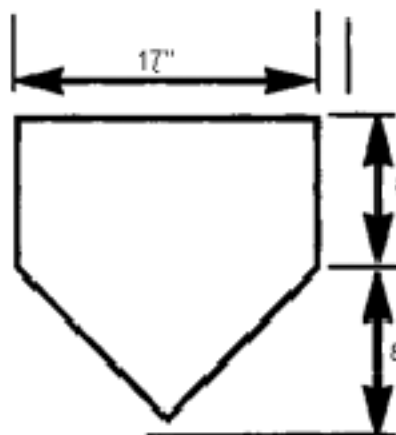


Recommended Outfield Fence Distances:


Female or male fast pitch	185'-235'
Female slow pitch	250'-275'
Male slow pitch	275'-300'

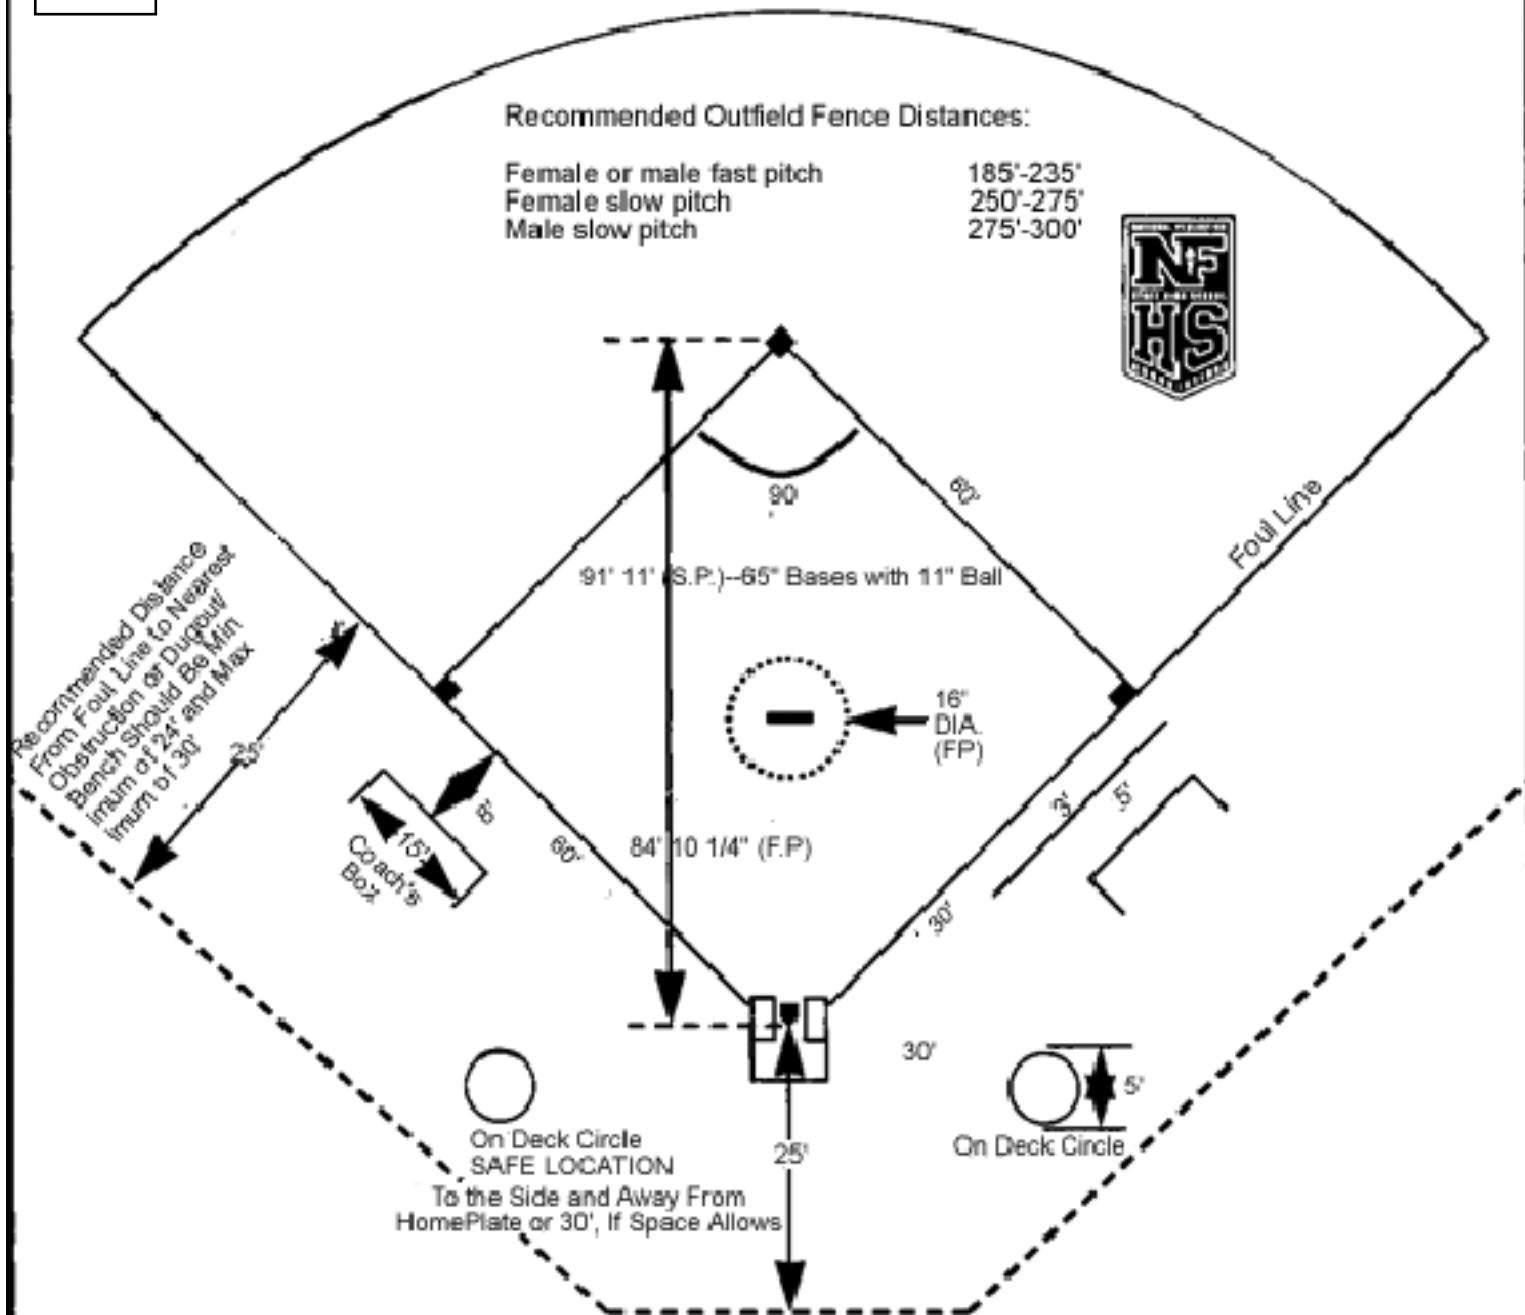

Home Plate

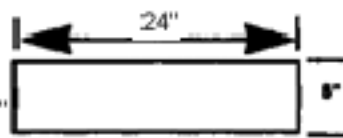

Pitcher's Plate

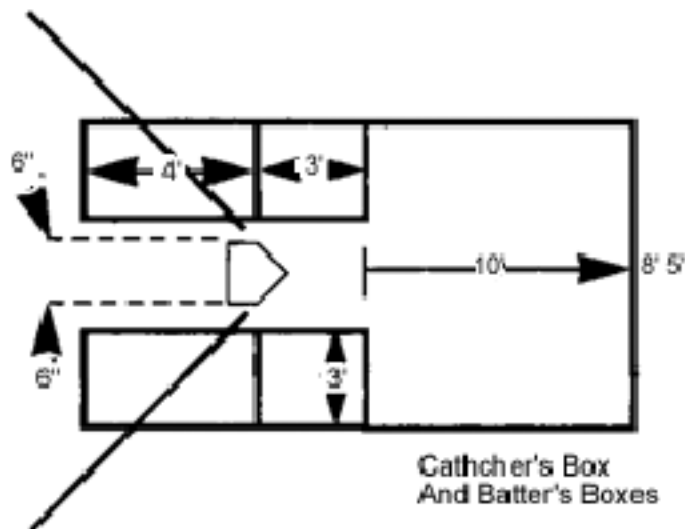

Catcher's Box And Batter's Boxes